


SITE PLAN EXAMPLE

PLEASE MAKE SURE ALL PROPOSED STRUCTURES HAVE DIMENSIONS AND SETBACKS CLEARLY ON SITE PLAN(S).

ALL ACCESSORY STRUCTURES NEED TO BE AT LEAST 5 FEET FROM THE SIDE & REAR PROPERTY LINES

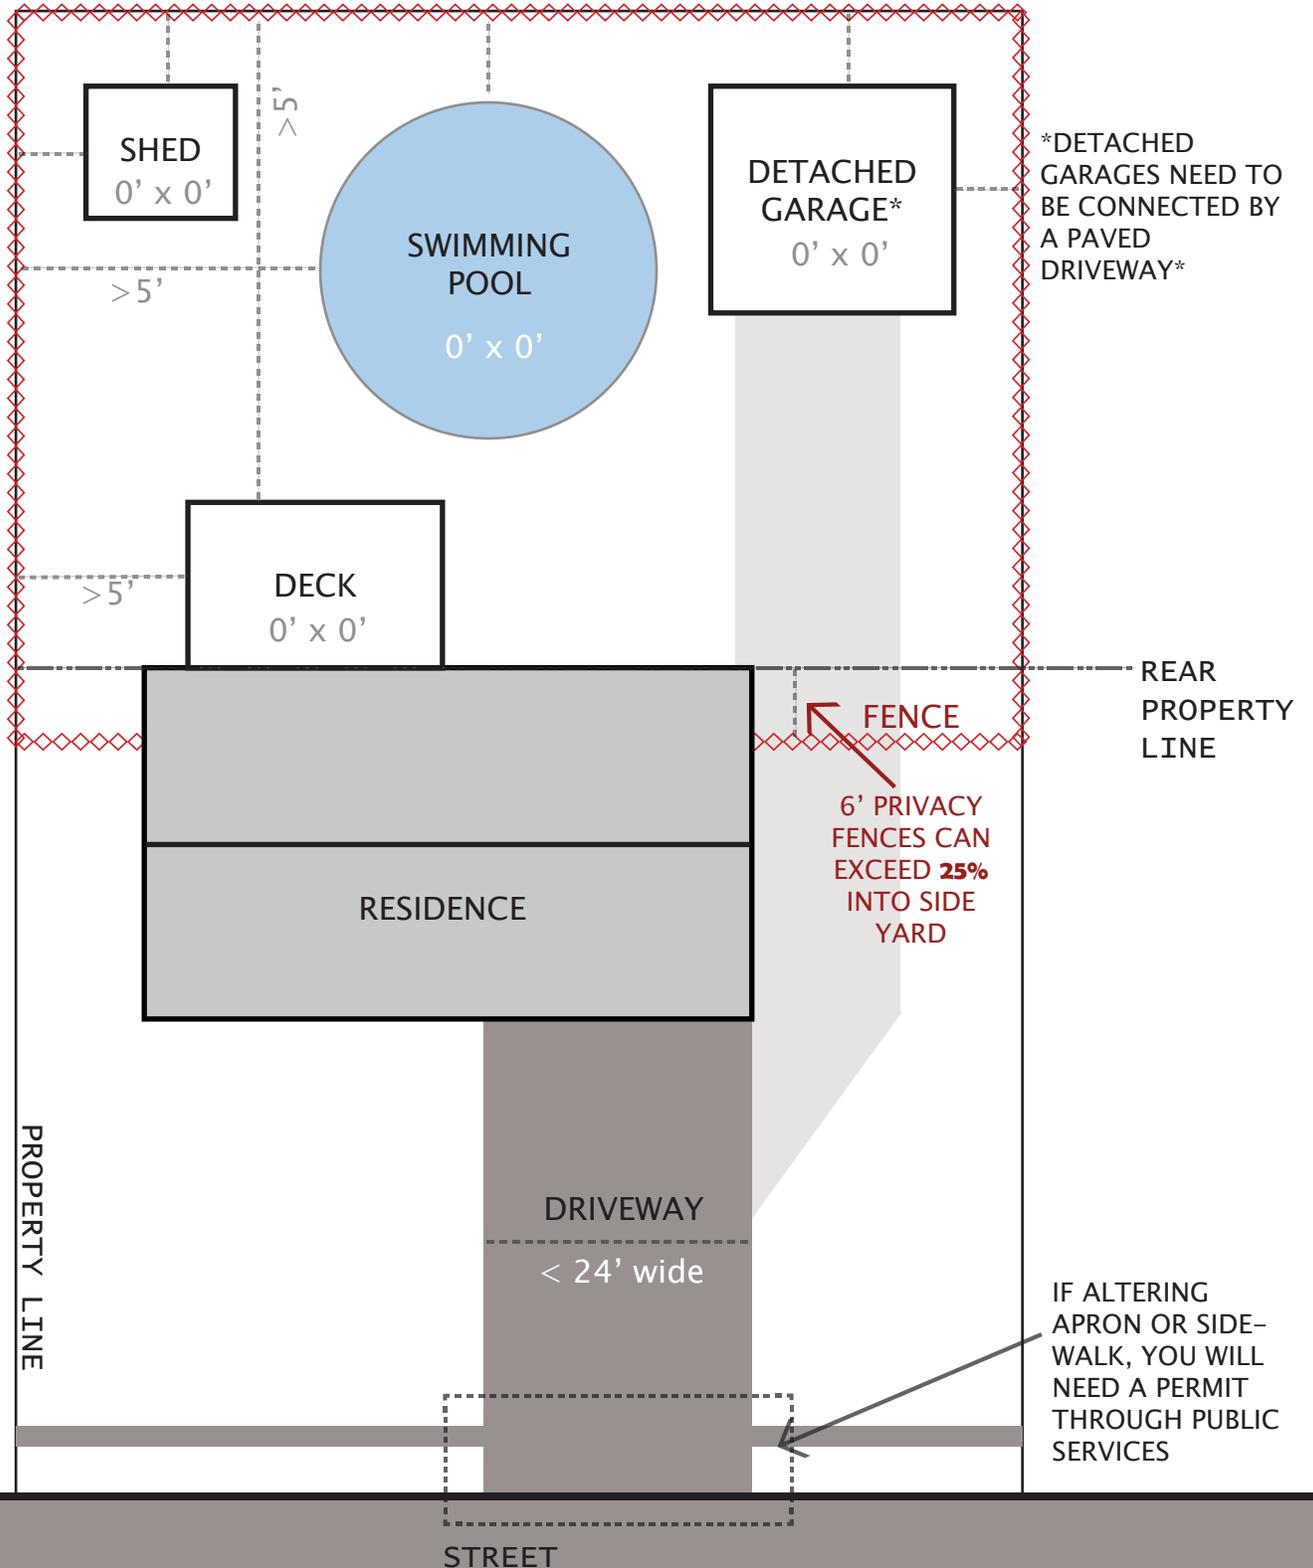

DETACHED GARAGES NEED TO BE CONNECTED BY A PAVED DRIVEWAY

REAR PROPERTY LINE

FENCE
6' PRIVACY FENCES CAN EXCEED 25% INTO SIDE YARD

IF ALTERING APRON OR SIDE-WALK, YOU WILL NEED A PERMIT THROUGH PUBLIC SERVICES

STREET